


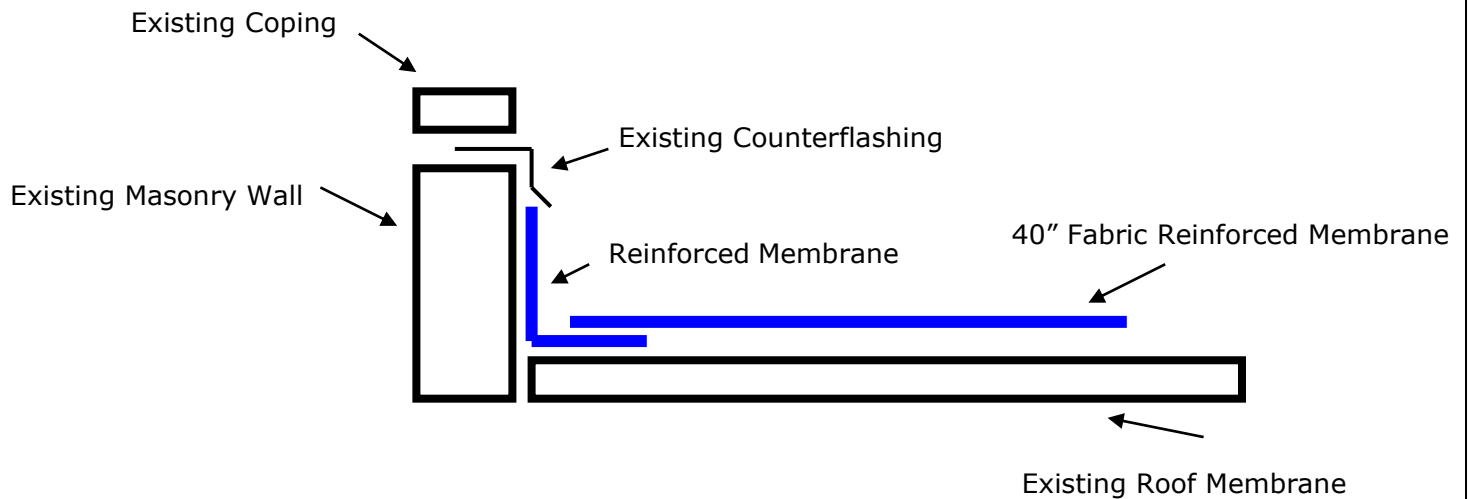

Acrylabs Roof Detail

Parapet Wall



*** Overlap for field sheet is a minimum of 3" inches**